


PLANTA BAJA

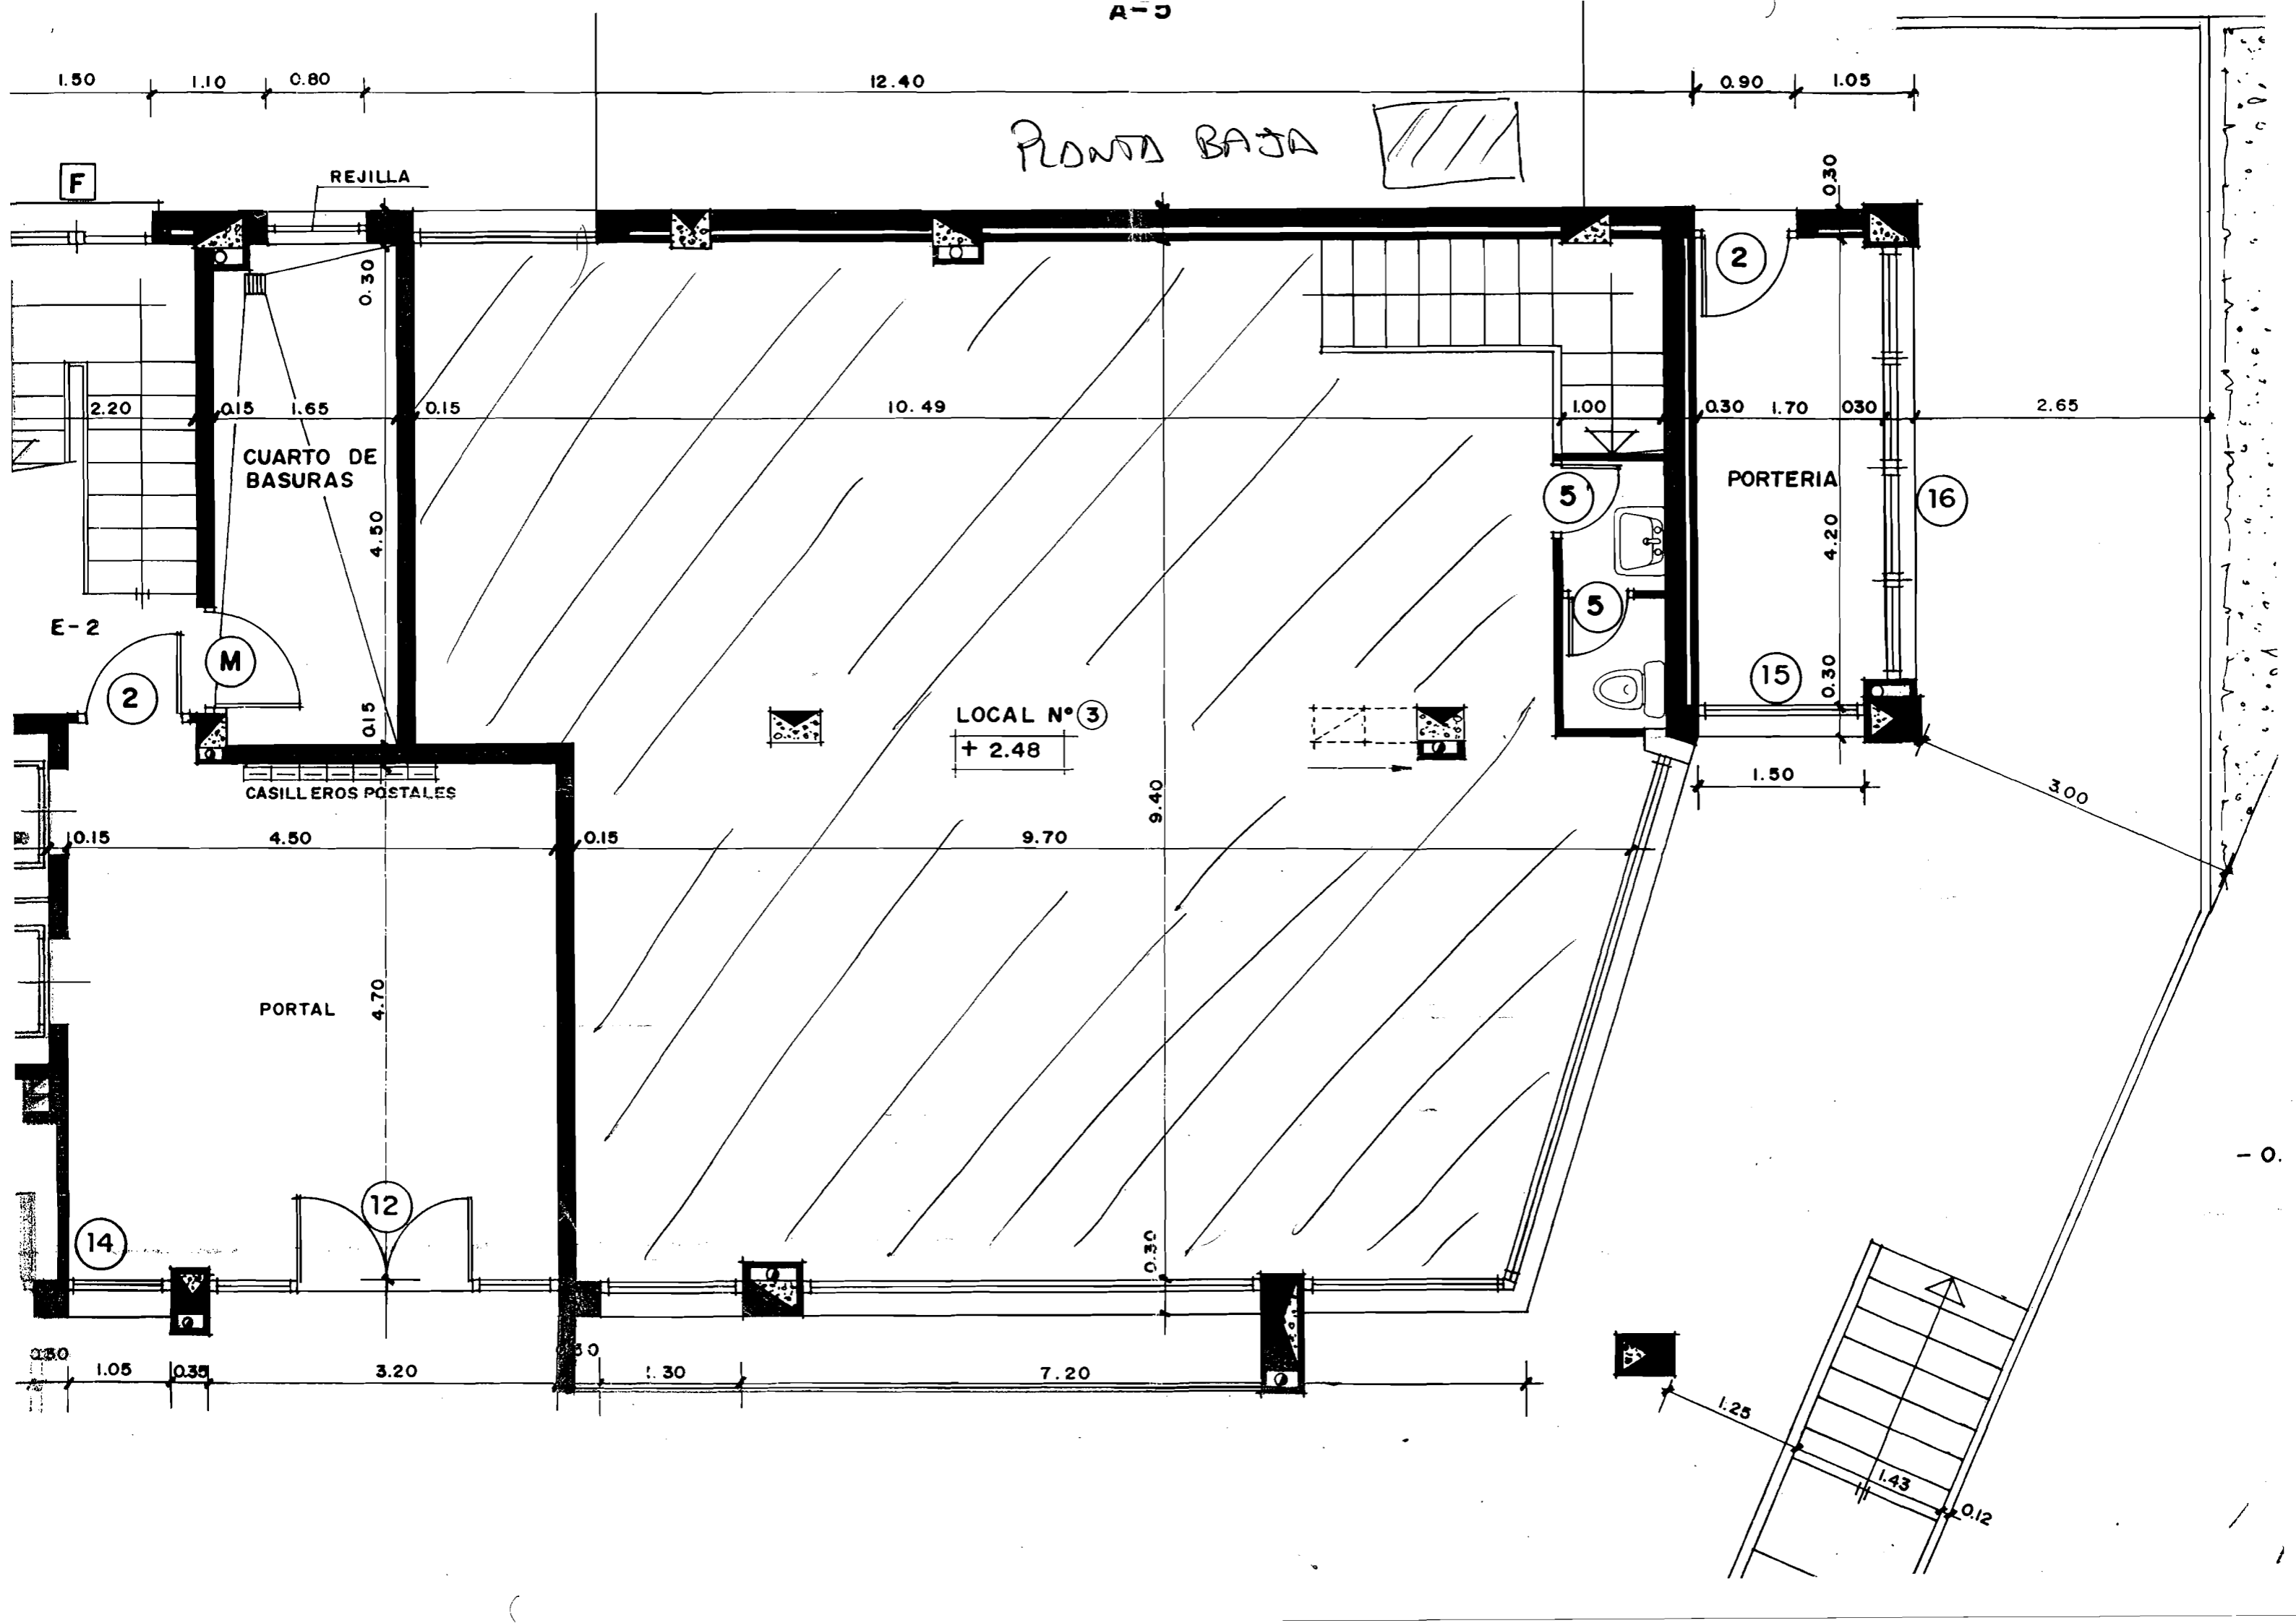

1.50 1.10 0.80 12.40 0.90 1.05

F

REJILLA

0.30

2

0.30

2.20

0.15

1.65

0.15

10.49

1.00

0.30

1.70

0.30

2.65

CUARTO DE BASURAS

PORTERIA

16

4.50

4.20

E-2

2

M

0.15

LOCAL N° 3
+ 2.48

5

5

15

0.30

CASILLEROS POSTALES

1.50

3.00

10.15

4.50

0.15

9.70

9.40

PORTAL

4.70

14

12

4

0.30

1.05

0.35

3.20

0.30

1.30

7.20

0.30

1.25

1.43

0.12

